




FOUNDATIONS

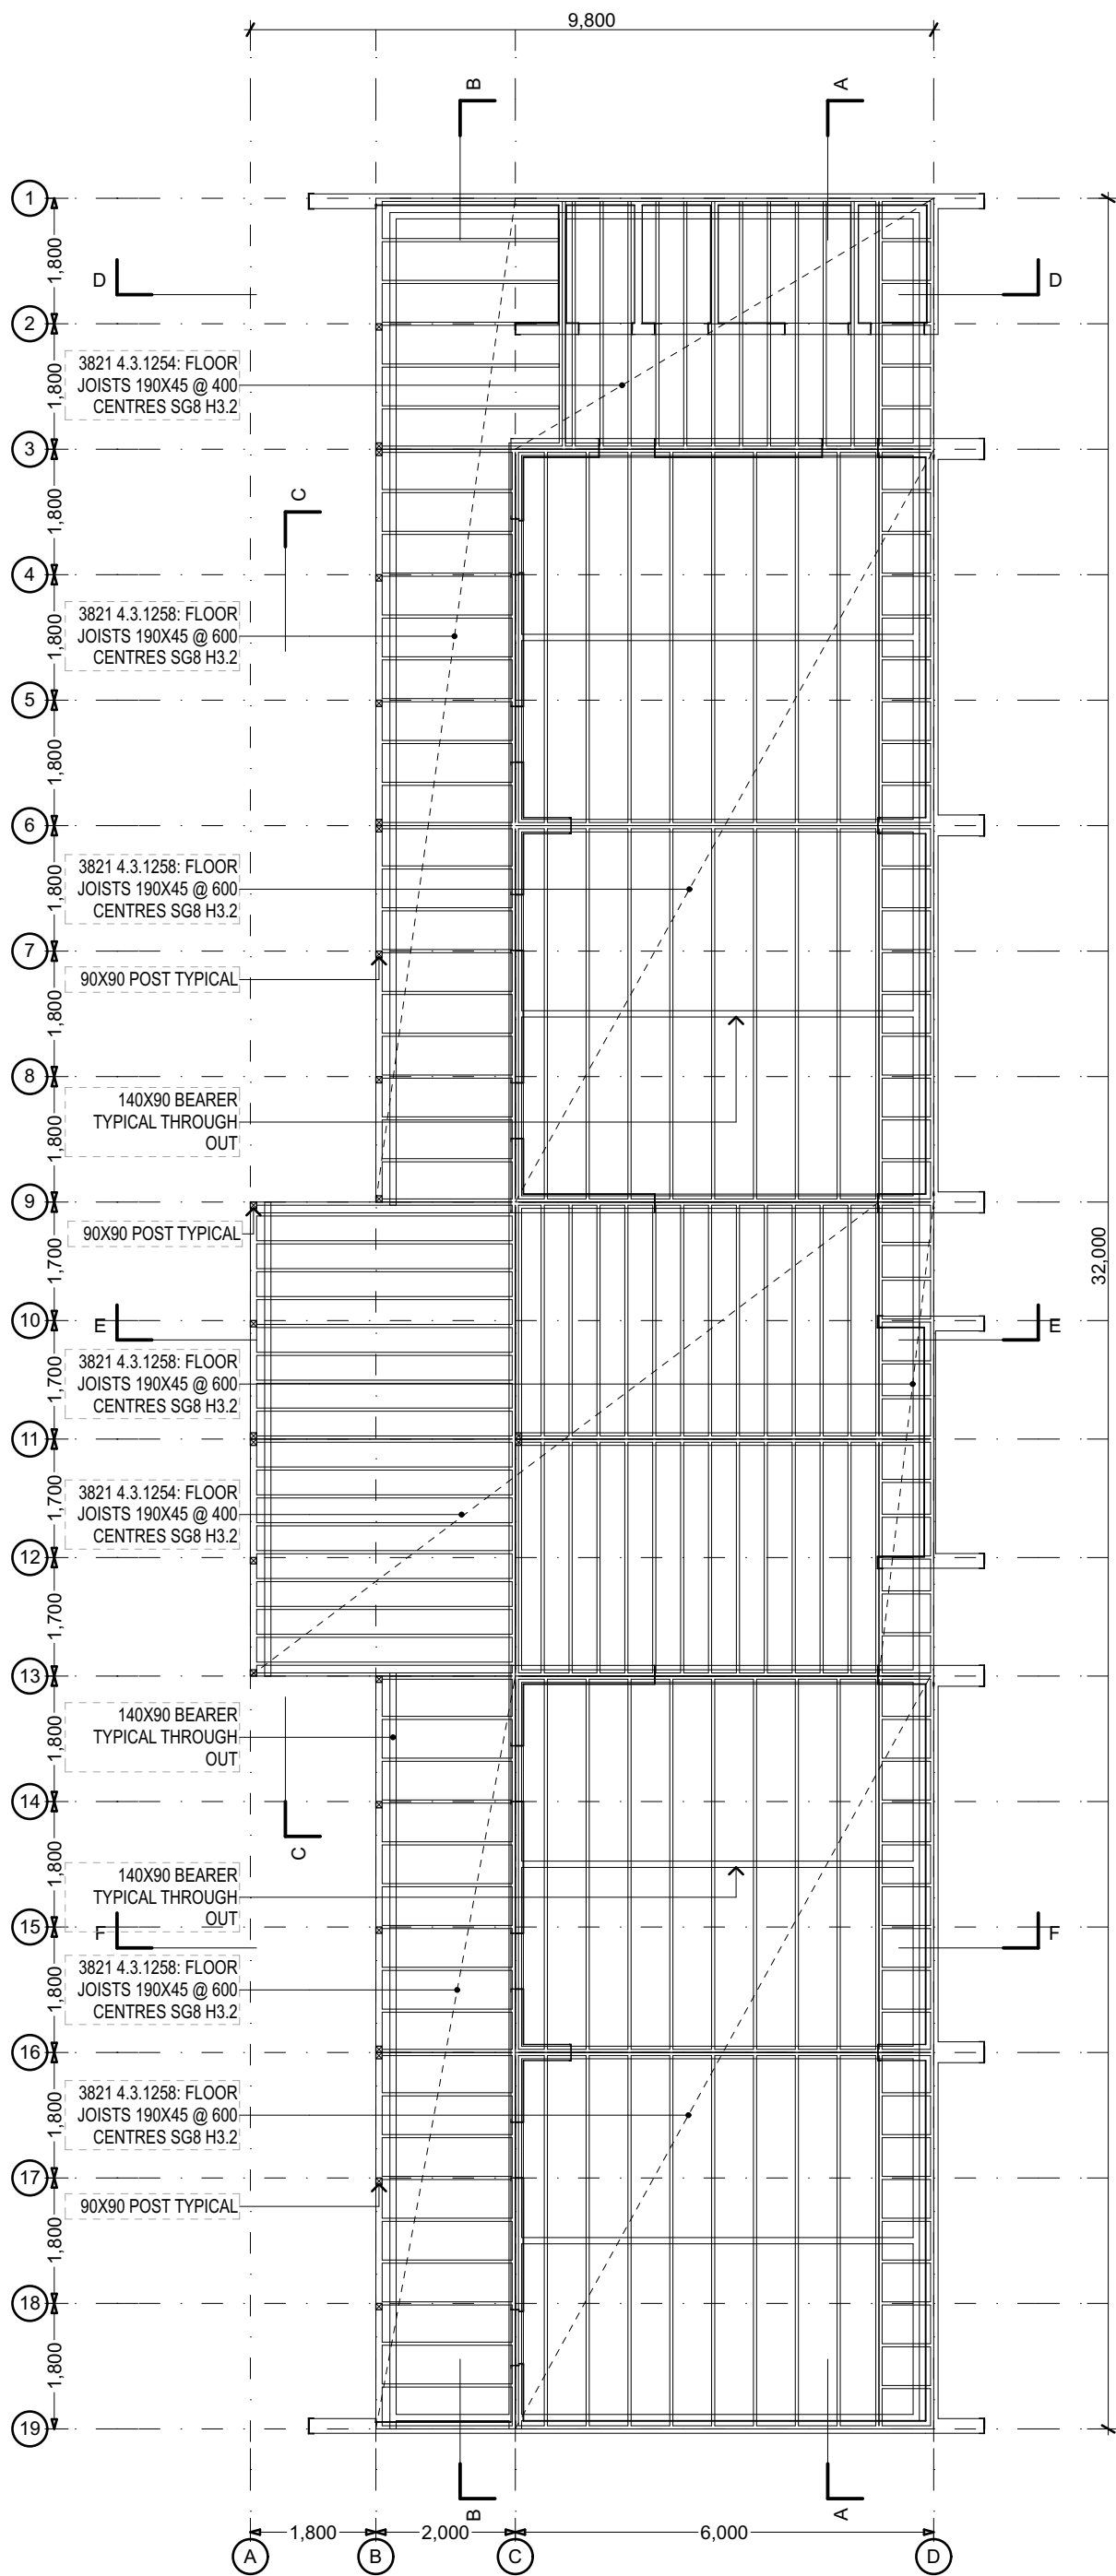


FLOOR FRAMING PLAN

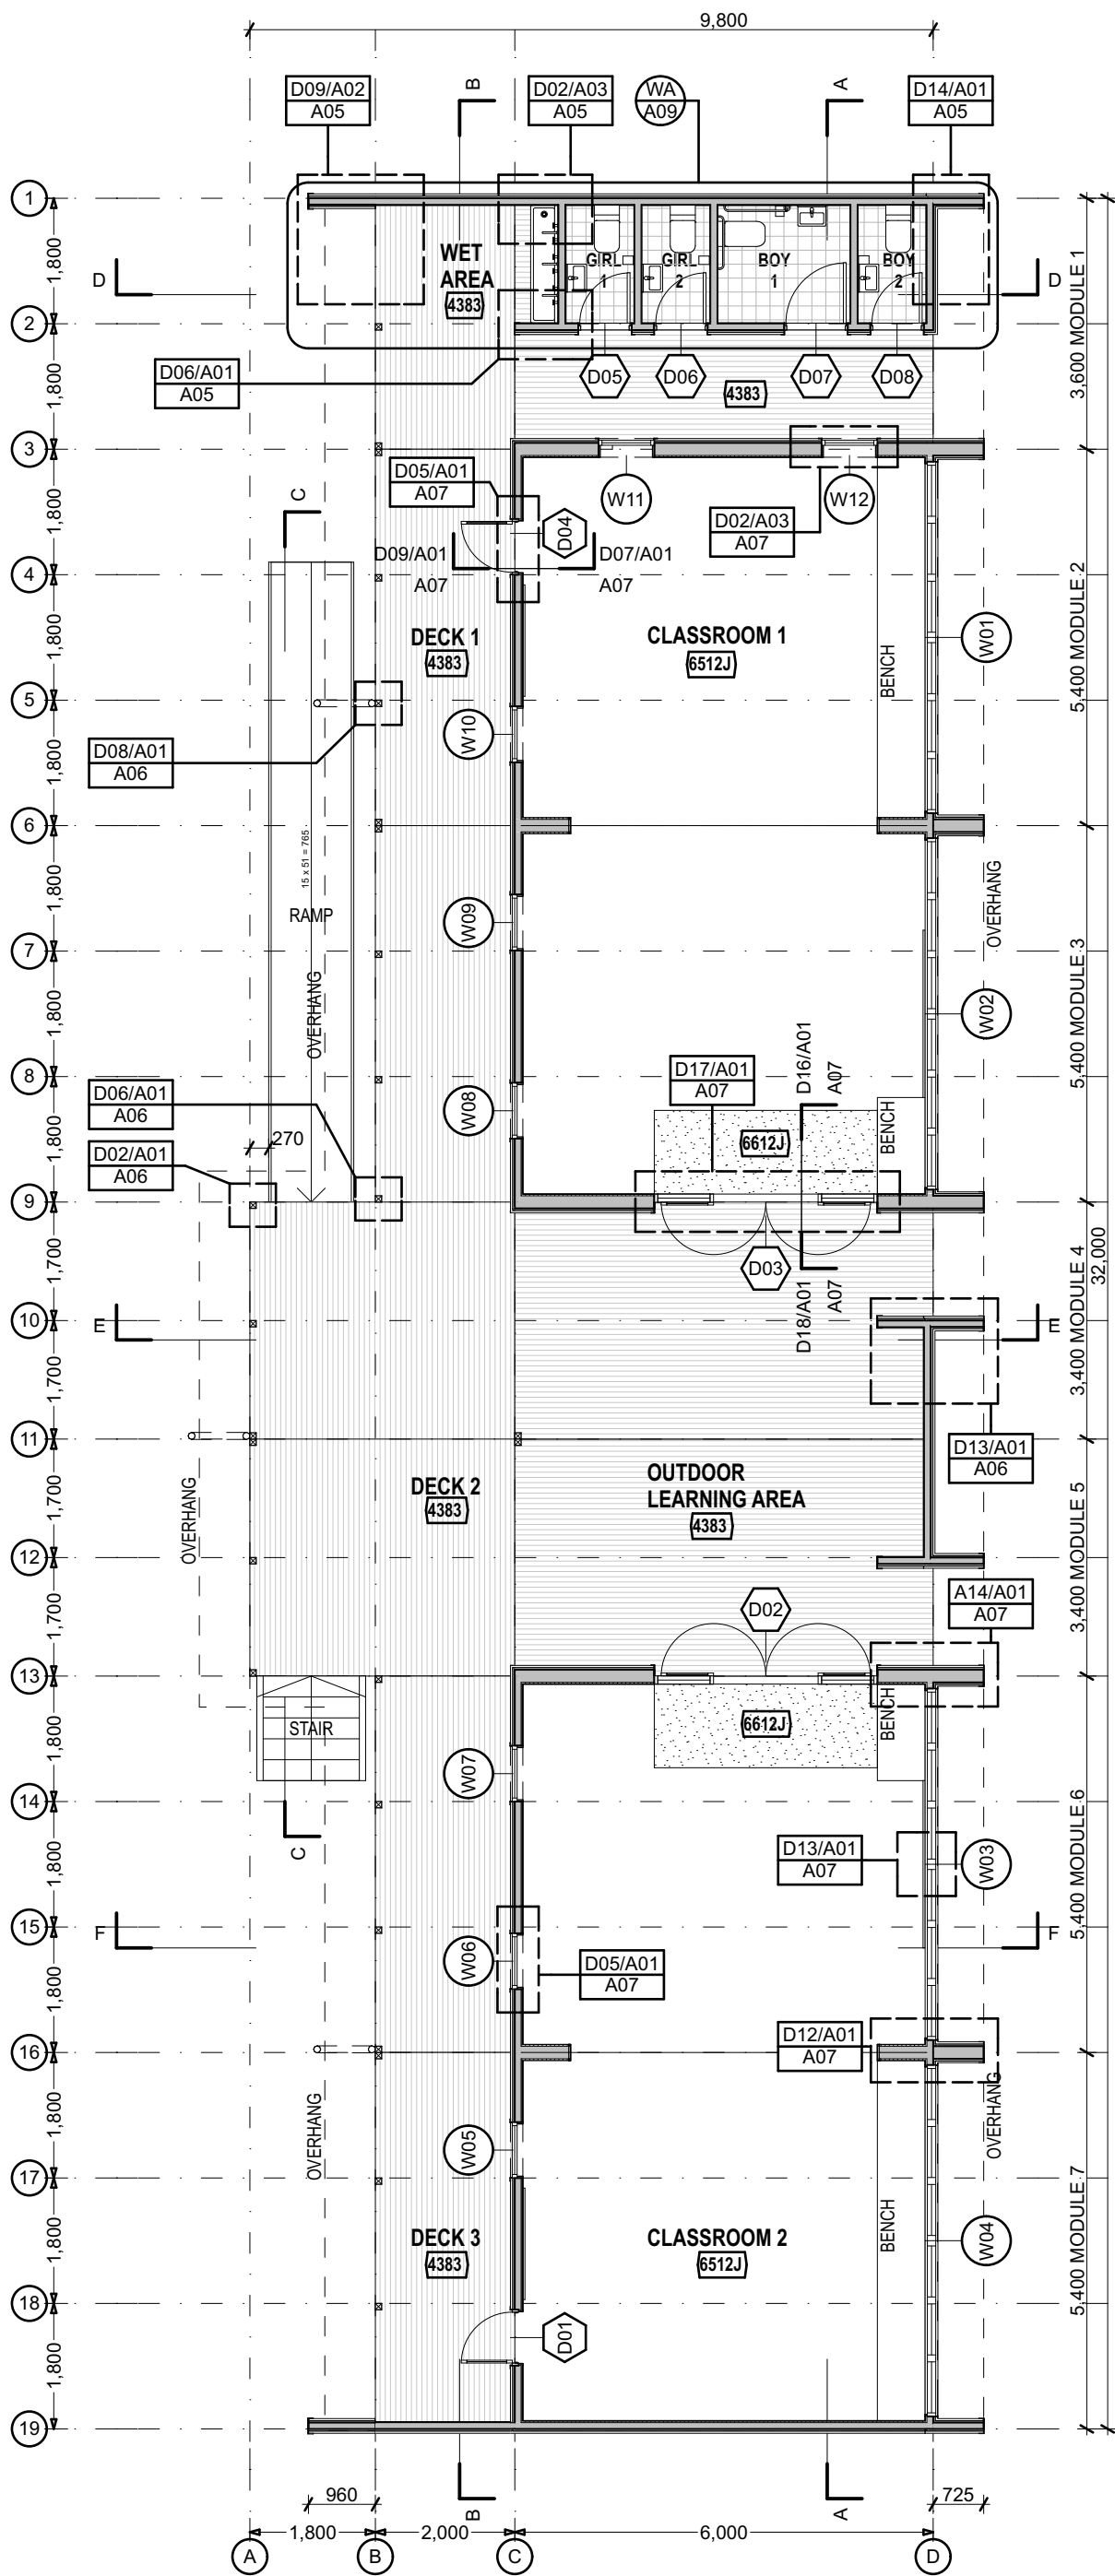


FLOOR PLAN

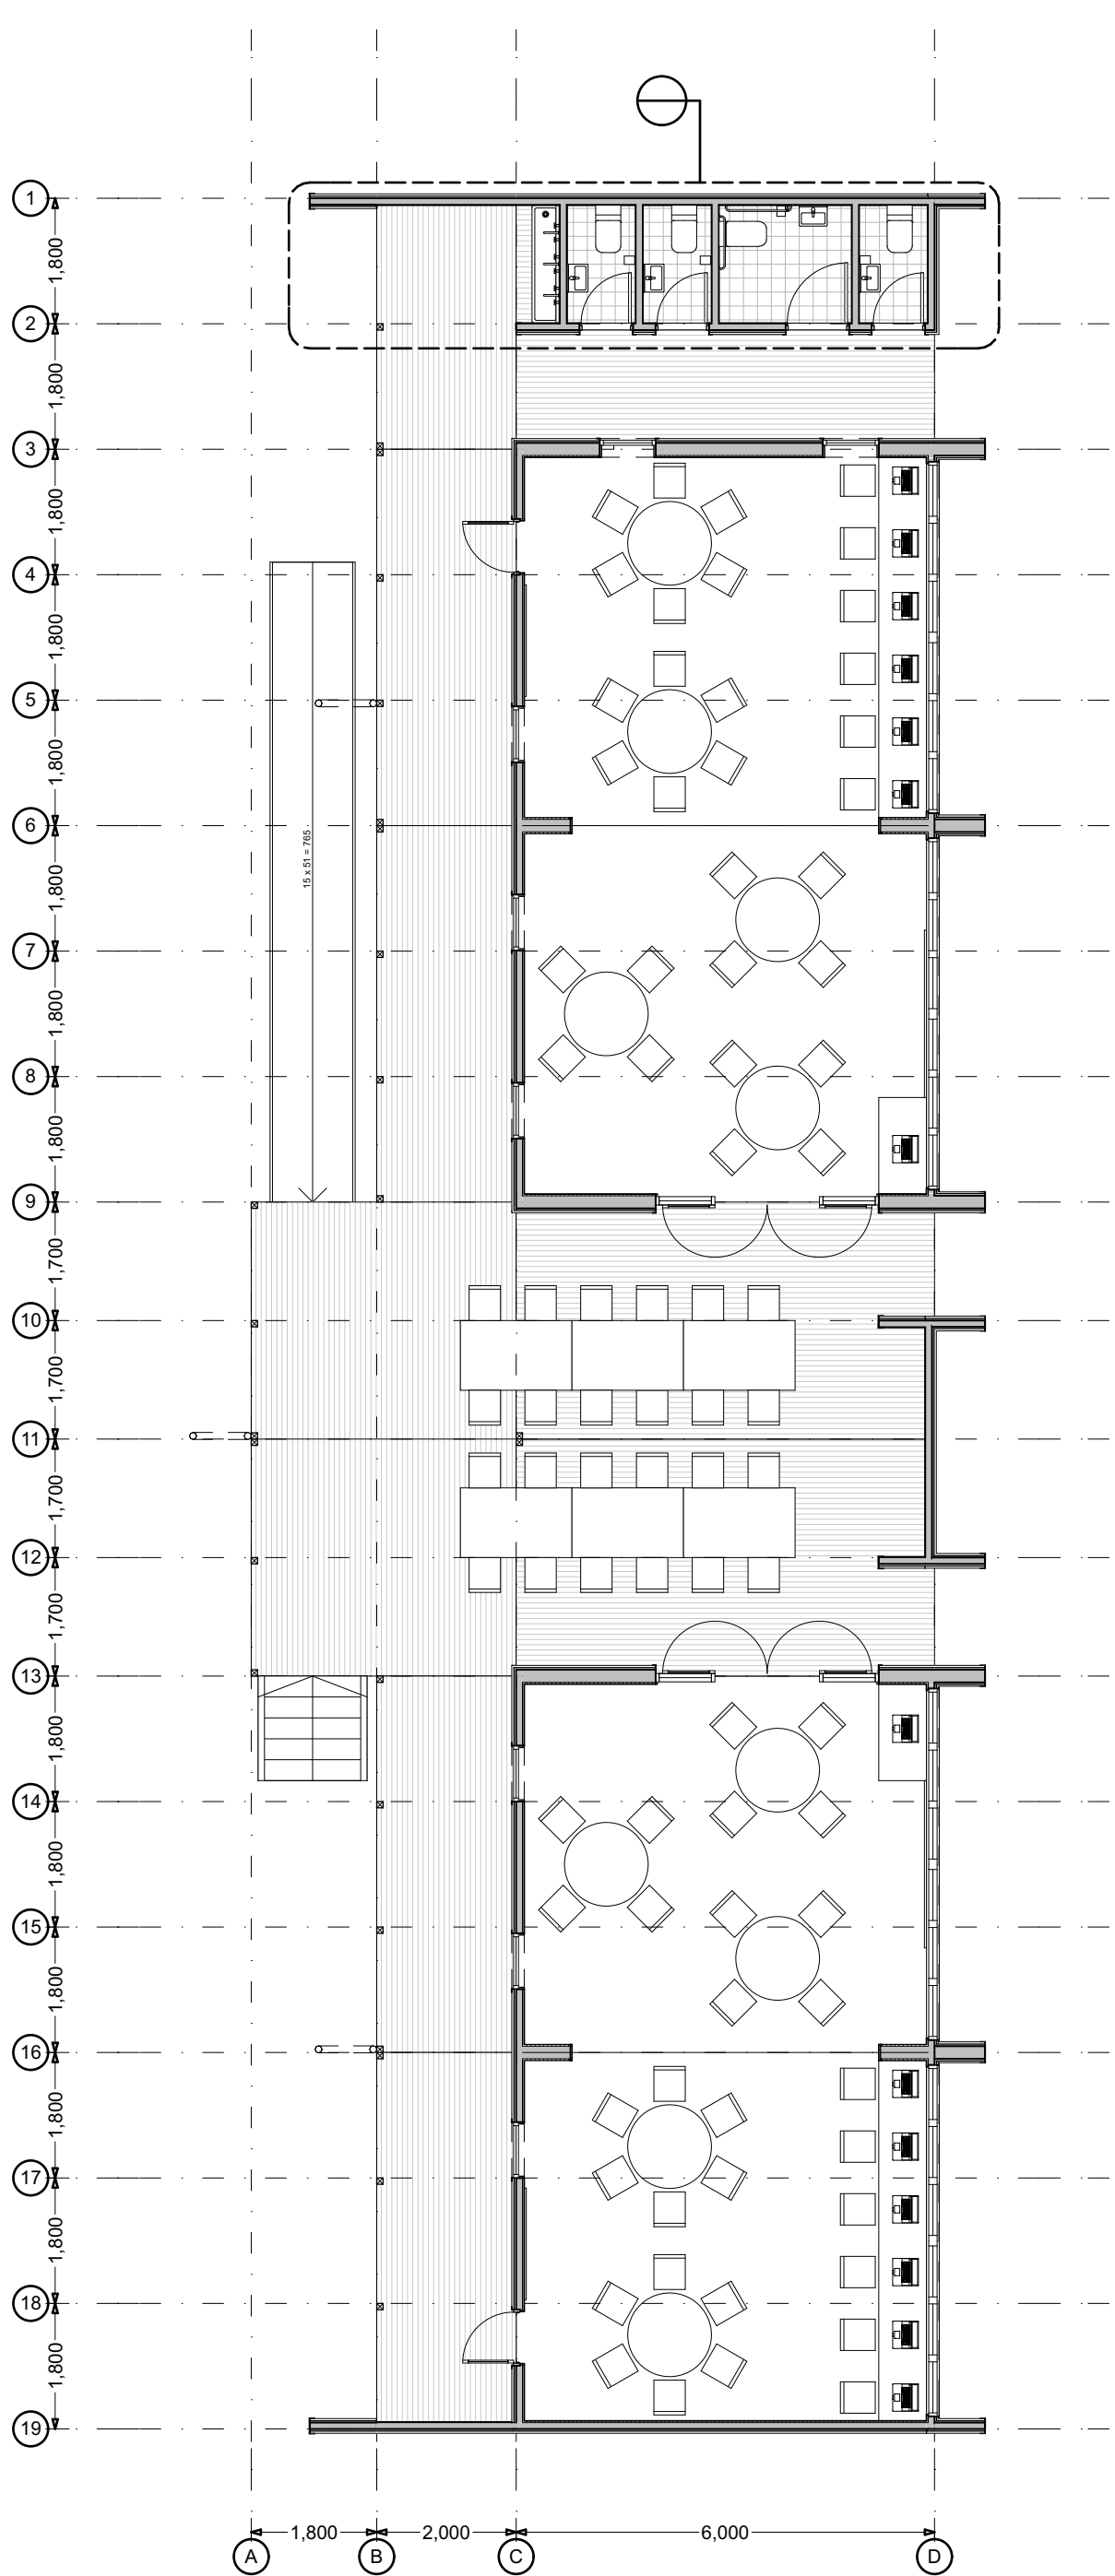


FURNITURE LAYOUT

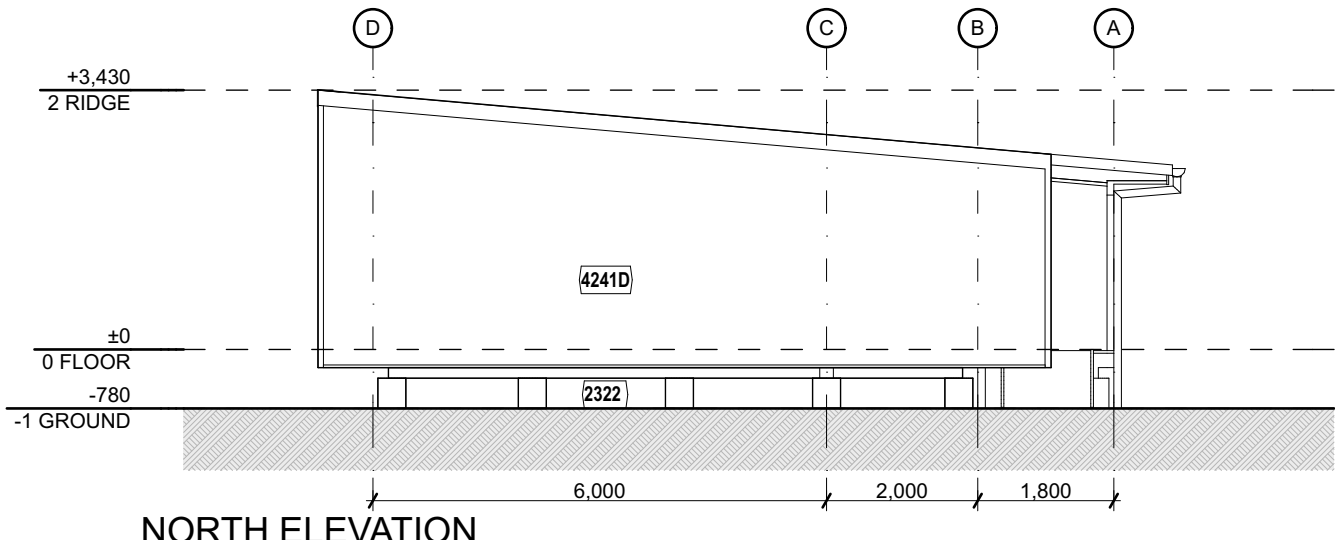


NORTH ELEVATION

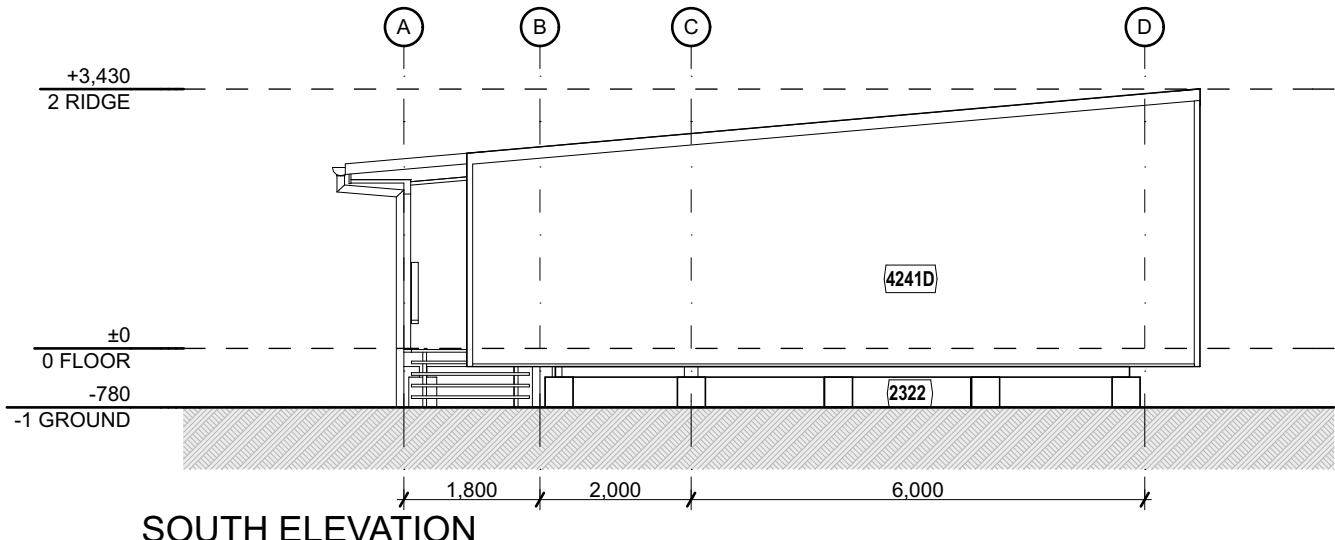

SOUTH ELEVATION

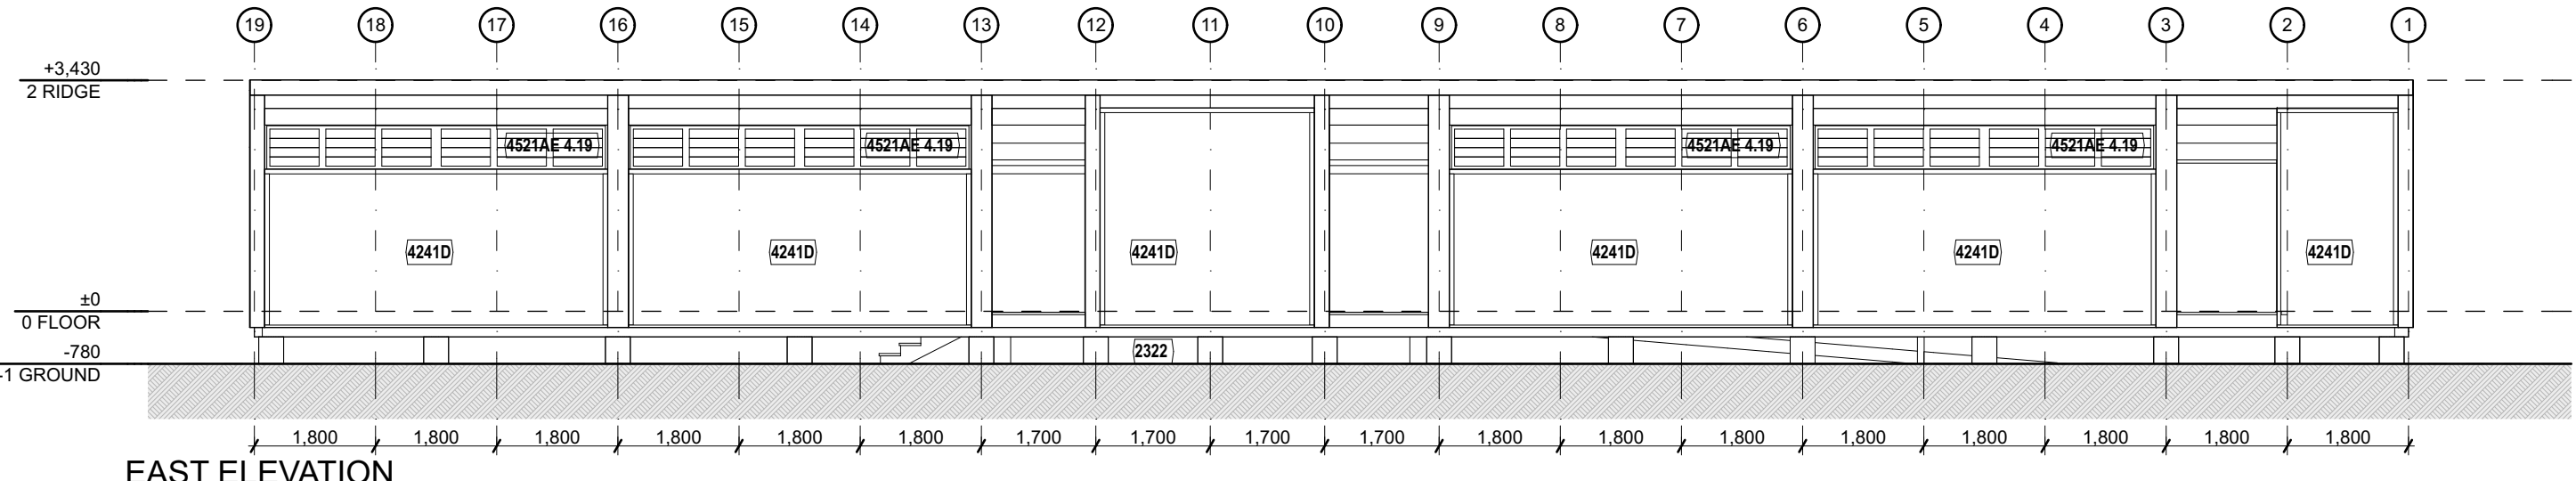



EAST ELEVATION

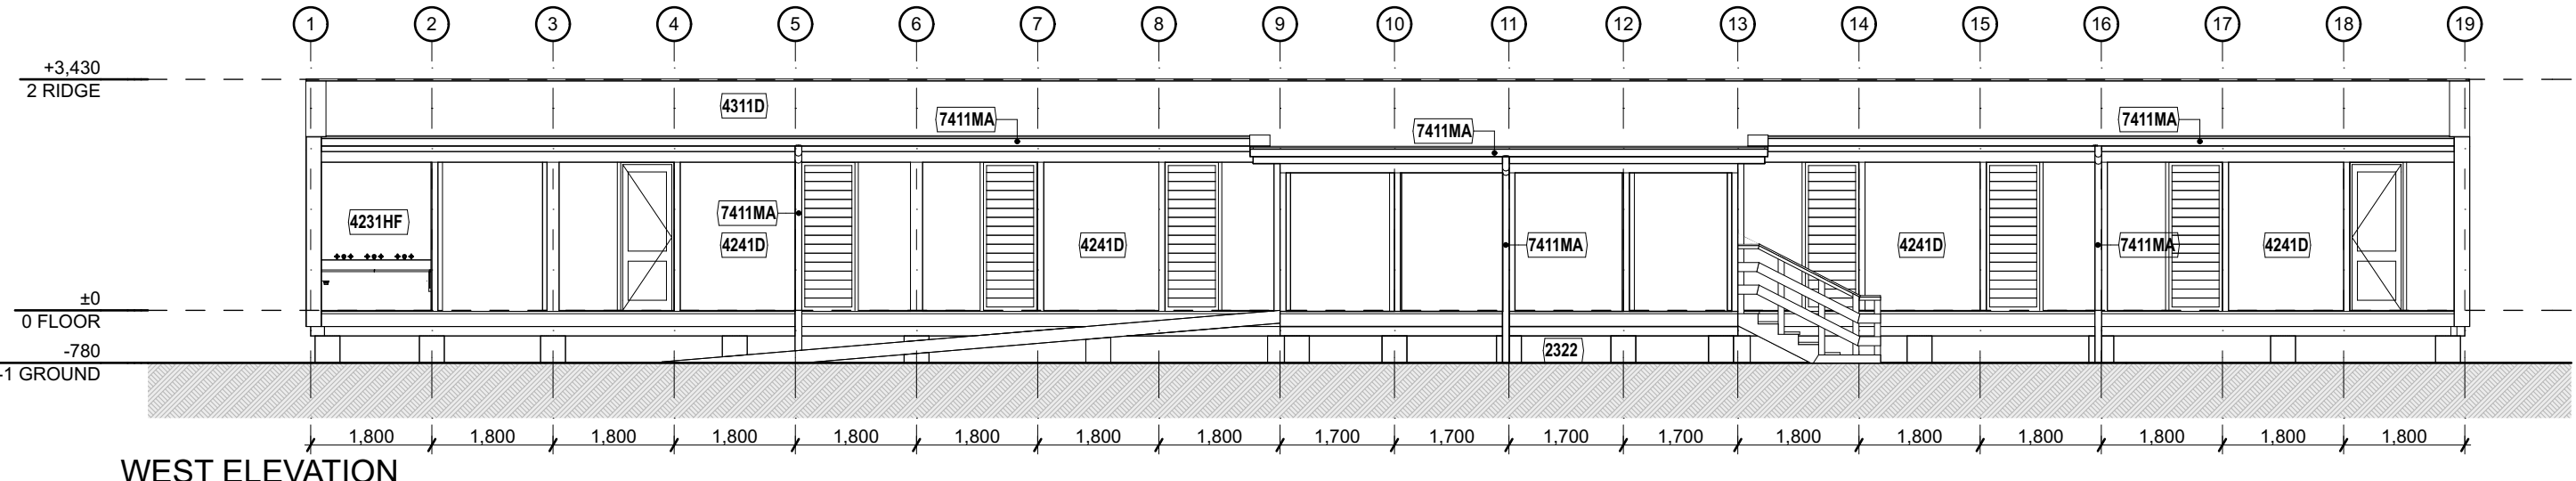

WEST ELEVATION

LEGEND

- 2322 CONCRETE PILE FOUNDATIONS
- 3102 CONCRETE WORK - STANDARD
- 4221HF JAMES HARDIE FACADE PANEL CLADDING
- 4241D DIMOND PROFILED CLADDING
- 4383 TIMBER DECKING
- 4521AE 4.19 LOUVRE WINDOW SYSTEM
- 5111H 4.1 JAMES HARDIE VILLABOARD® LINING
- 5111H 4.5 LEVELS OF FINISH
- 6211J JACOBSEN WALL TILING
- 6221J JACOBSEN FLOOR TILING
- 6512J JACOBSEN CARPET TILES
- 6512J JACOBSEN ENTRANCE MATTING SYSTEMS
- 7411MA MARLEY RAINWATER DISPOSAL SYSTEMS

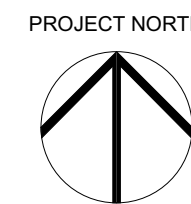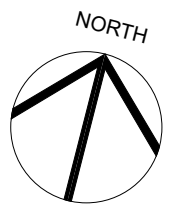

CIIC

Cook Islands Investment Corporation

P.O. Box 51, Rarotonga, Cook Islands
T: +682 26391
W: www.ciic.gov.ck

Code Amendments Date

Project TEMPORARY SENIOR SCHOOL BUILDING
APII NIKAO
NIKAO

Proprietor COOK ISLANDS INVESTMENT CORPORATION

Description PLAN, FLOOR FRAMING, FOUNDATIONS & ELEVATIONS

Status FOR INFORMATION ONLY

Date 17/08/2016 Scale 1:100 @ A1

Project No. Drawing No. A02 Rev.

Note: All dimensions stated are in millimetres. Verify all dimensions and construction details on site prior to commencement of any work. Do not scale off drawings. Copyright remains the property of CIIC.