


Mauke Terminal Building Site Plan SCHEMATIC

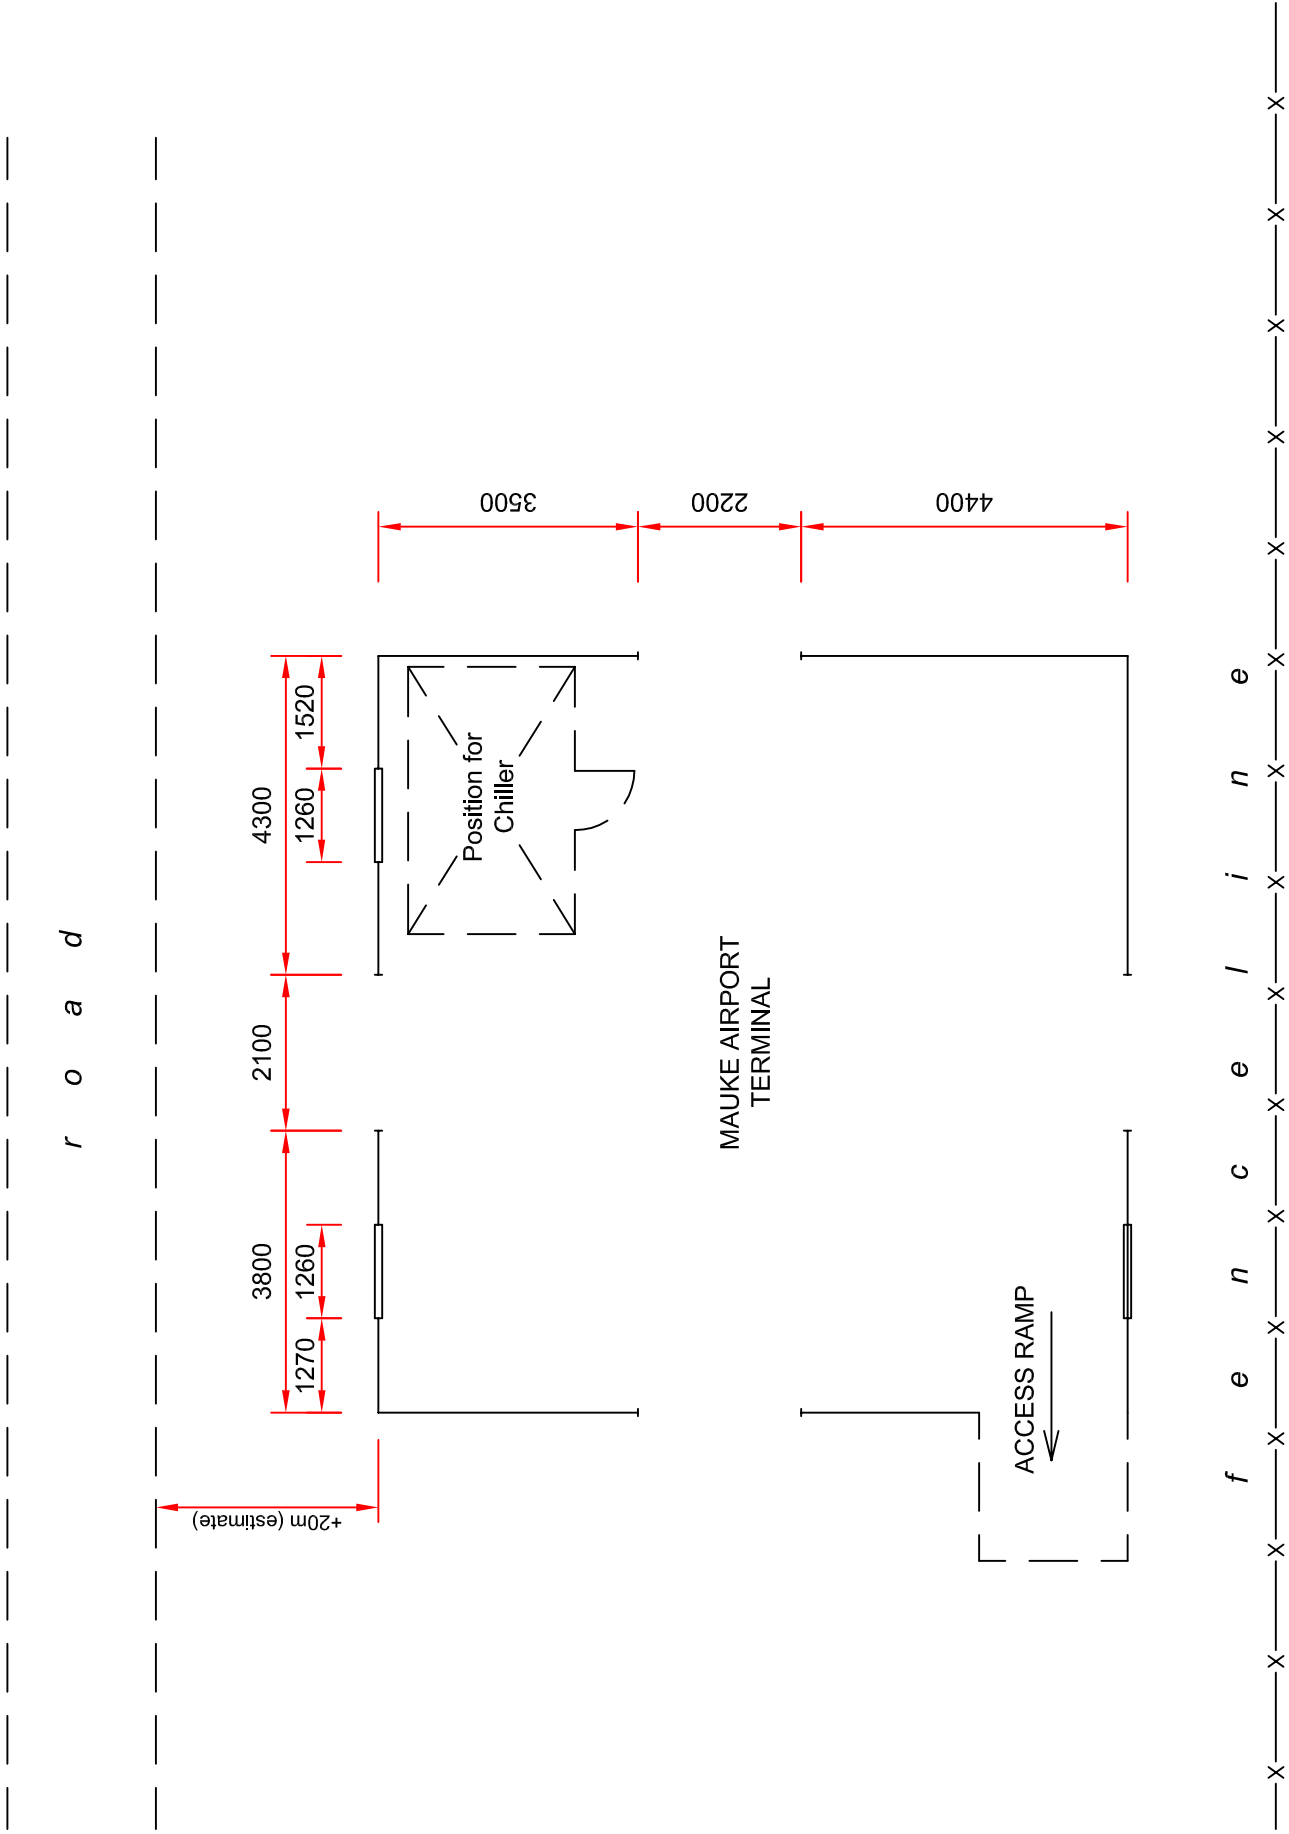

f e n c e l i n e

R U N W A Y