



CLASSROOM 1 INTERIOR ELEVATIONS

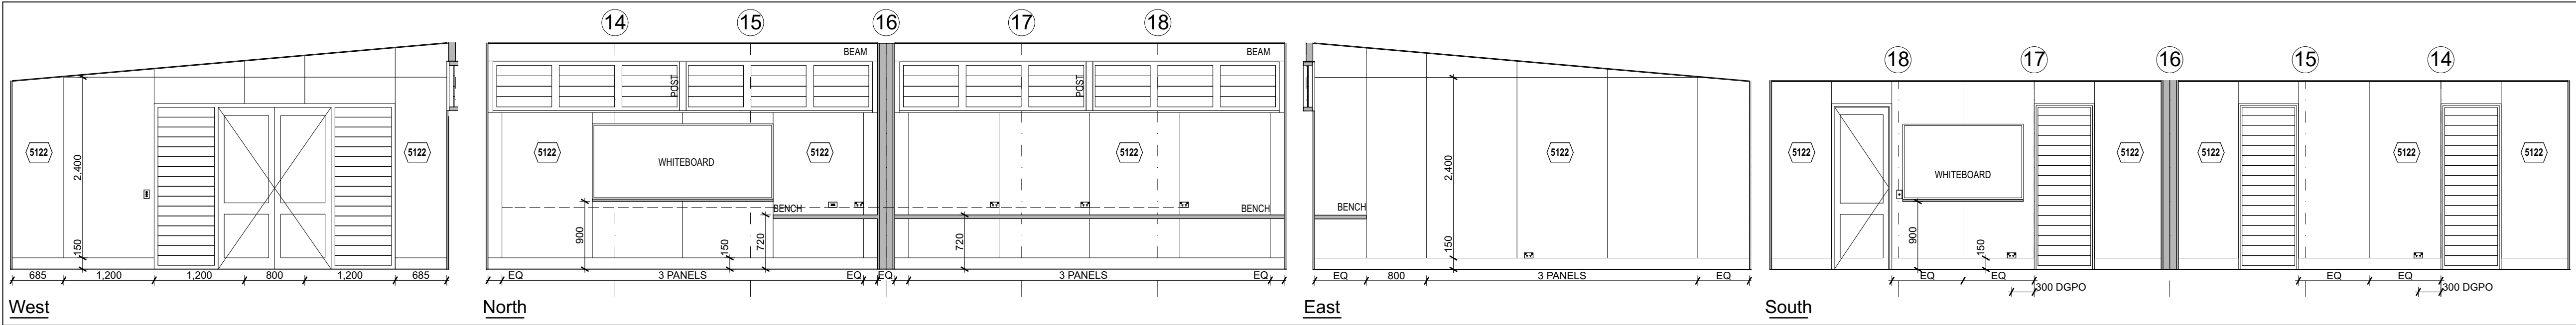

CLASSROOM 2 INTERIOR ELEVATIONS

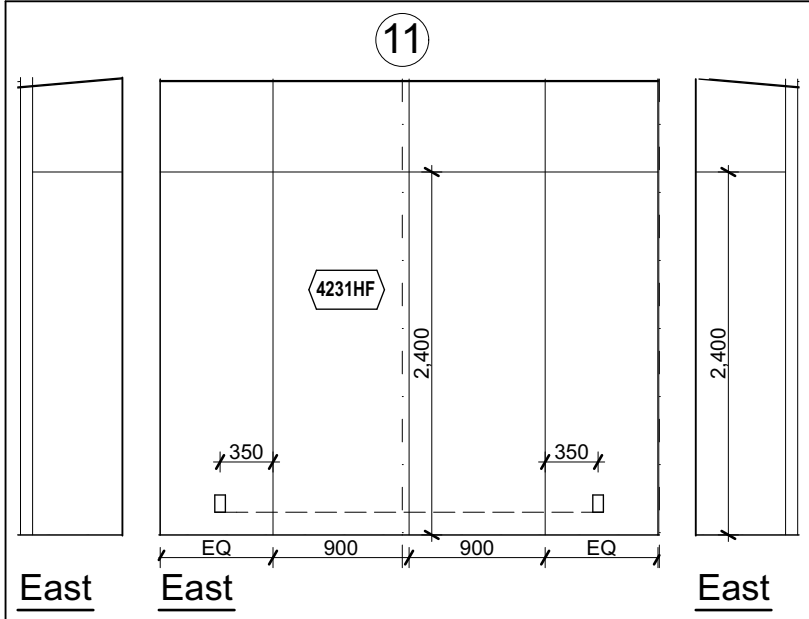

OUTDOOR LEARNING AREA TEACHING WALL ELEVATIONS

WINDOW NUMBER	W01	W02	W03	W04
NOMINAL WIDTH X HEIGHT (MM)	5,040x650	5,040x650	5,040x650	5,040x650
NOMINAL SILL HEIGHT	2,345	2,345	2,345	2,345
NOMINAL HEAD HEIGHT	2,995	2,995	2,995	2,995
PLAN SYMBOL				
INTERNAL ELAVATION				

WINDOW NUMBER	W05	W06	W07	W08	W09	W10	W11	W12
NOMINAL WIDTH X HEIGHT (MM)	800x2,200	800x2,200	800x2,200	800x2,200	800x2,200	800x2,200	800x2,200	800x2,200
NOMINAL SILL HEIGHT	0	0	0	0	0	0	0	0
NOMINAL HEAD HEIGHT	2,200	2,200	2,200	2,200	2,200	2,200	2,200	2,200
PLAN SYMBOL								
INTERNAL ELAVATION								

DOOR NUMBER	D01	D02	D03	D04	D05	D06	D07	D08
NIMINAL WIDTH x HEIGHT (MM)	800x2,200	3,200x2,200	3,200x2,200	800x2,200	766x2,200	766x2,200	910x2,200	766x2,200
OREINTATION	R	R	R	L	L	L	L	L
PLAN SYMBOL								
ELEVATION OPPOSITE TO OPENING								

LEGEND	
4231HF	JAMES HARDIE FACADE PANEL CLADDING
4241D	DIMOND PROFILED CLADDING
4383	TIMBER DECKING
5111H 4.1	JAMES HARDIE VILLABOARD® LINING
5111H 4.5	LEVELS OF FINISH
6211J	JACOBSEN WALL TILING
6221J	JACOBSEN FLOOR TILING
6711W	WATLYL TAUBMANS PAINTING EXTERIOR
6721W	WATLYL TAUBMANS PAINTING INTERIOR



Cook Islands Investment Corporation

P.O. Box 51, Rarotonga, Cook Islands  
T: +682 26361  
W: www.ciic.gov.ck

Code Amendments Date

Project TEMPORARY SENIOR SCHOOL BUILDING  
APII NIKAO  
NIKAO

Proprietor COOK ISLANDS INVESTMENT CORPORATION

Description INTERIOR ELEVATIONS & DOOR WINDOW SCHEDULES

Status FOR INFORMATION ONLY

Date 17/08/2016 Scale 1:1, 1:50 @ A1

Project No. Drawing No. A10 Rev.  
File: C:\Users\j\Documents\Drawings\Drawings\170816\101 - INTERIOR ELEVATIONS\DWG\170816101.dwg  
Note: All dimensions stated are in millimetres. Verify all dimensions and construction details on site prior to commencement of any work.  
Do not scale off drawings. Copyright remains the property of CIIC.