

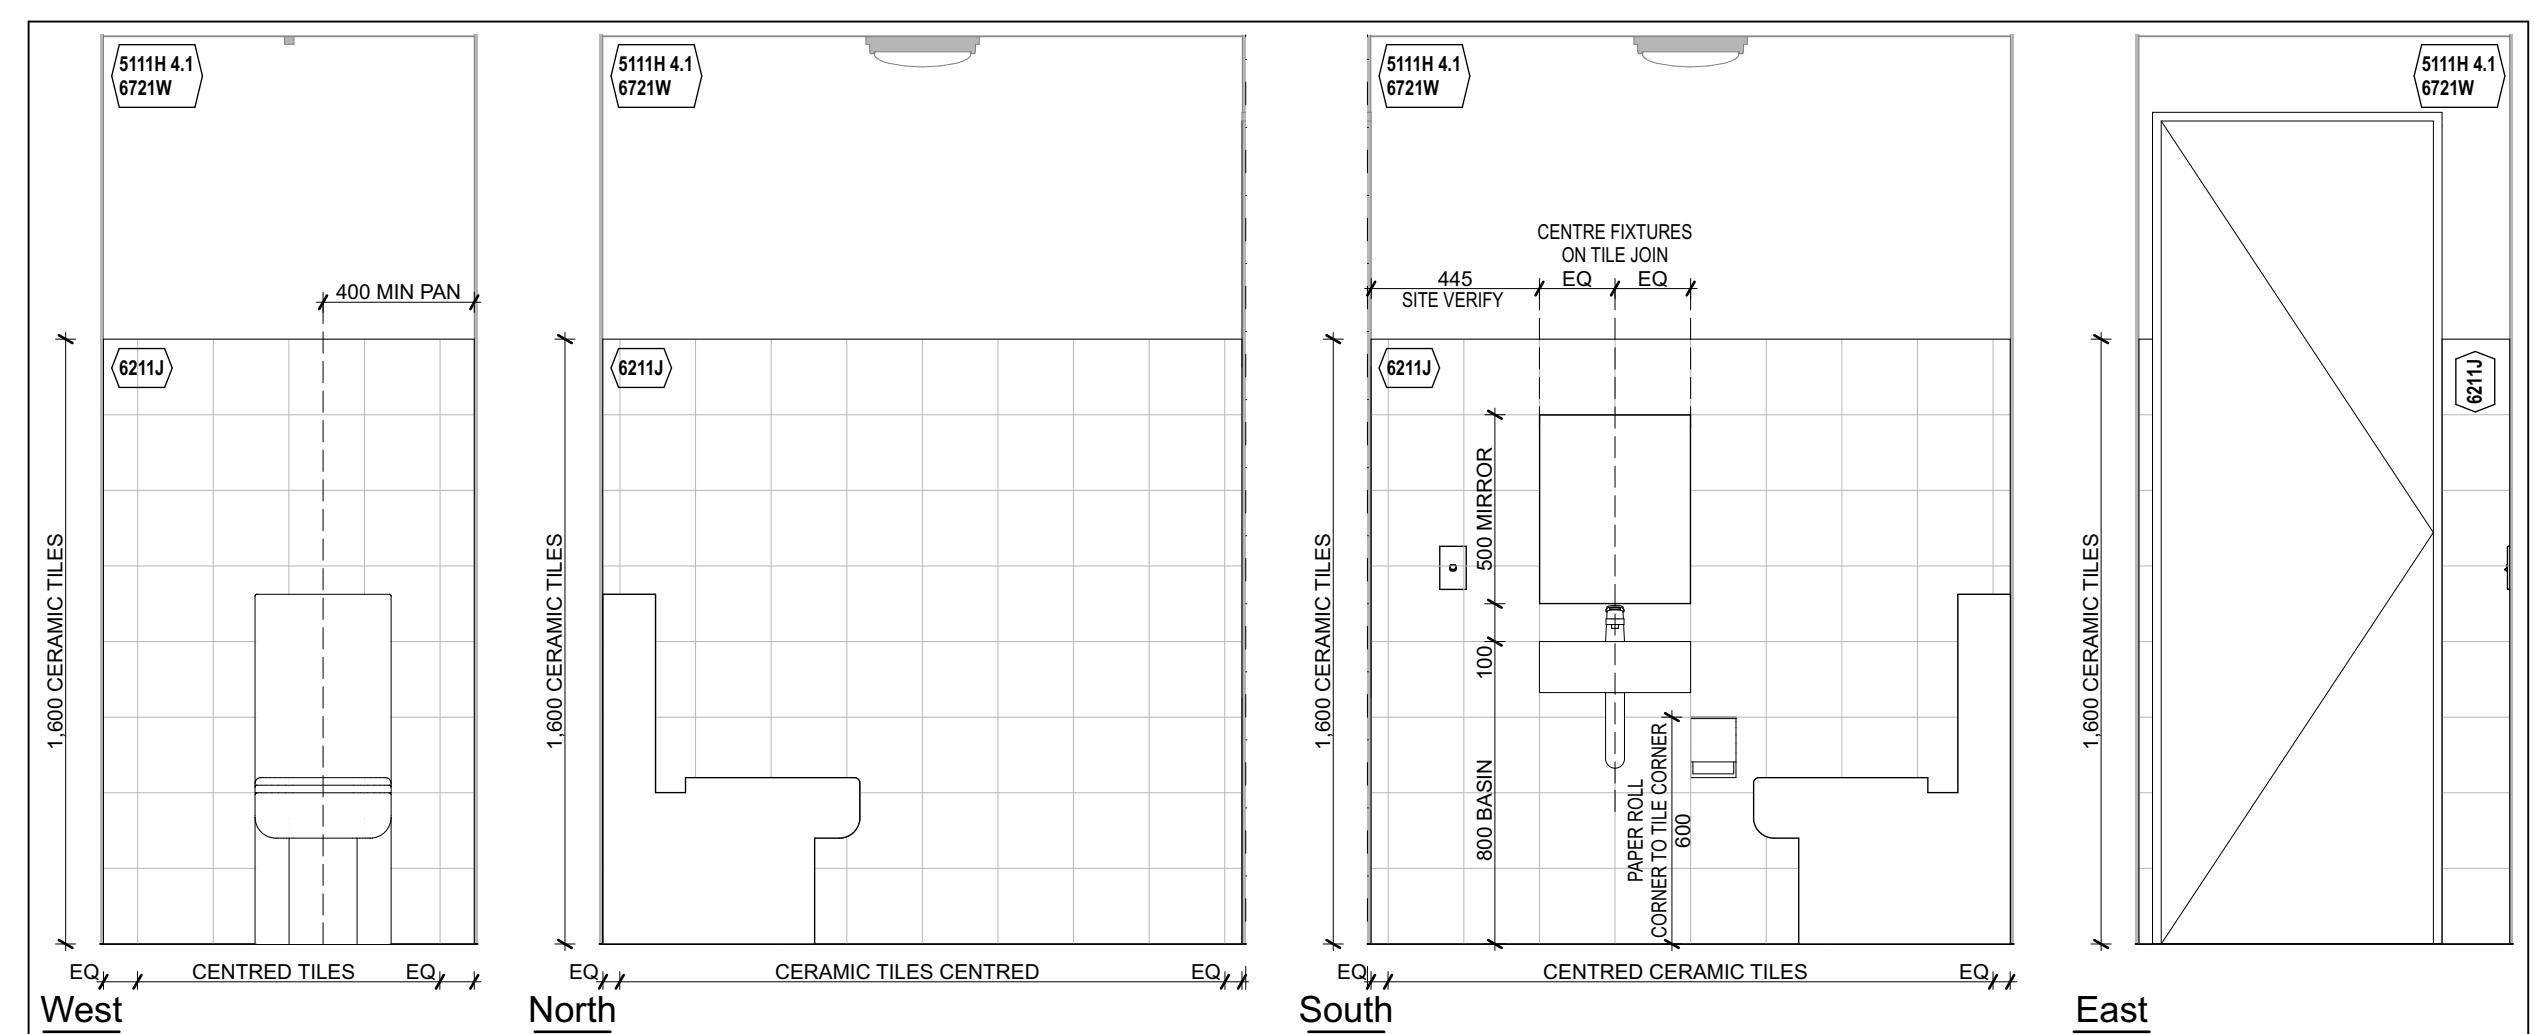


WET AREA SINK ELEVATIONS

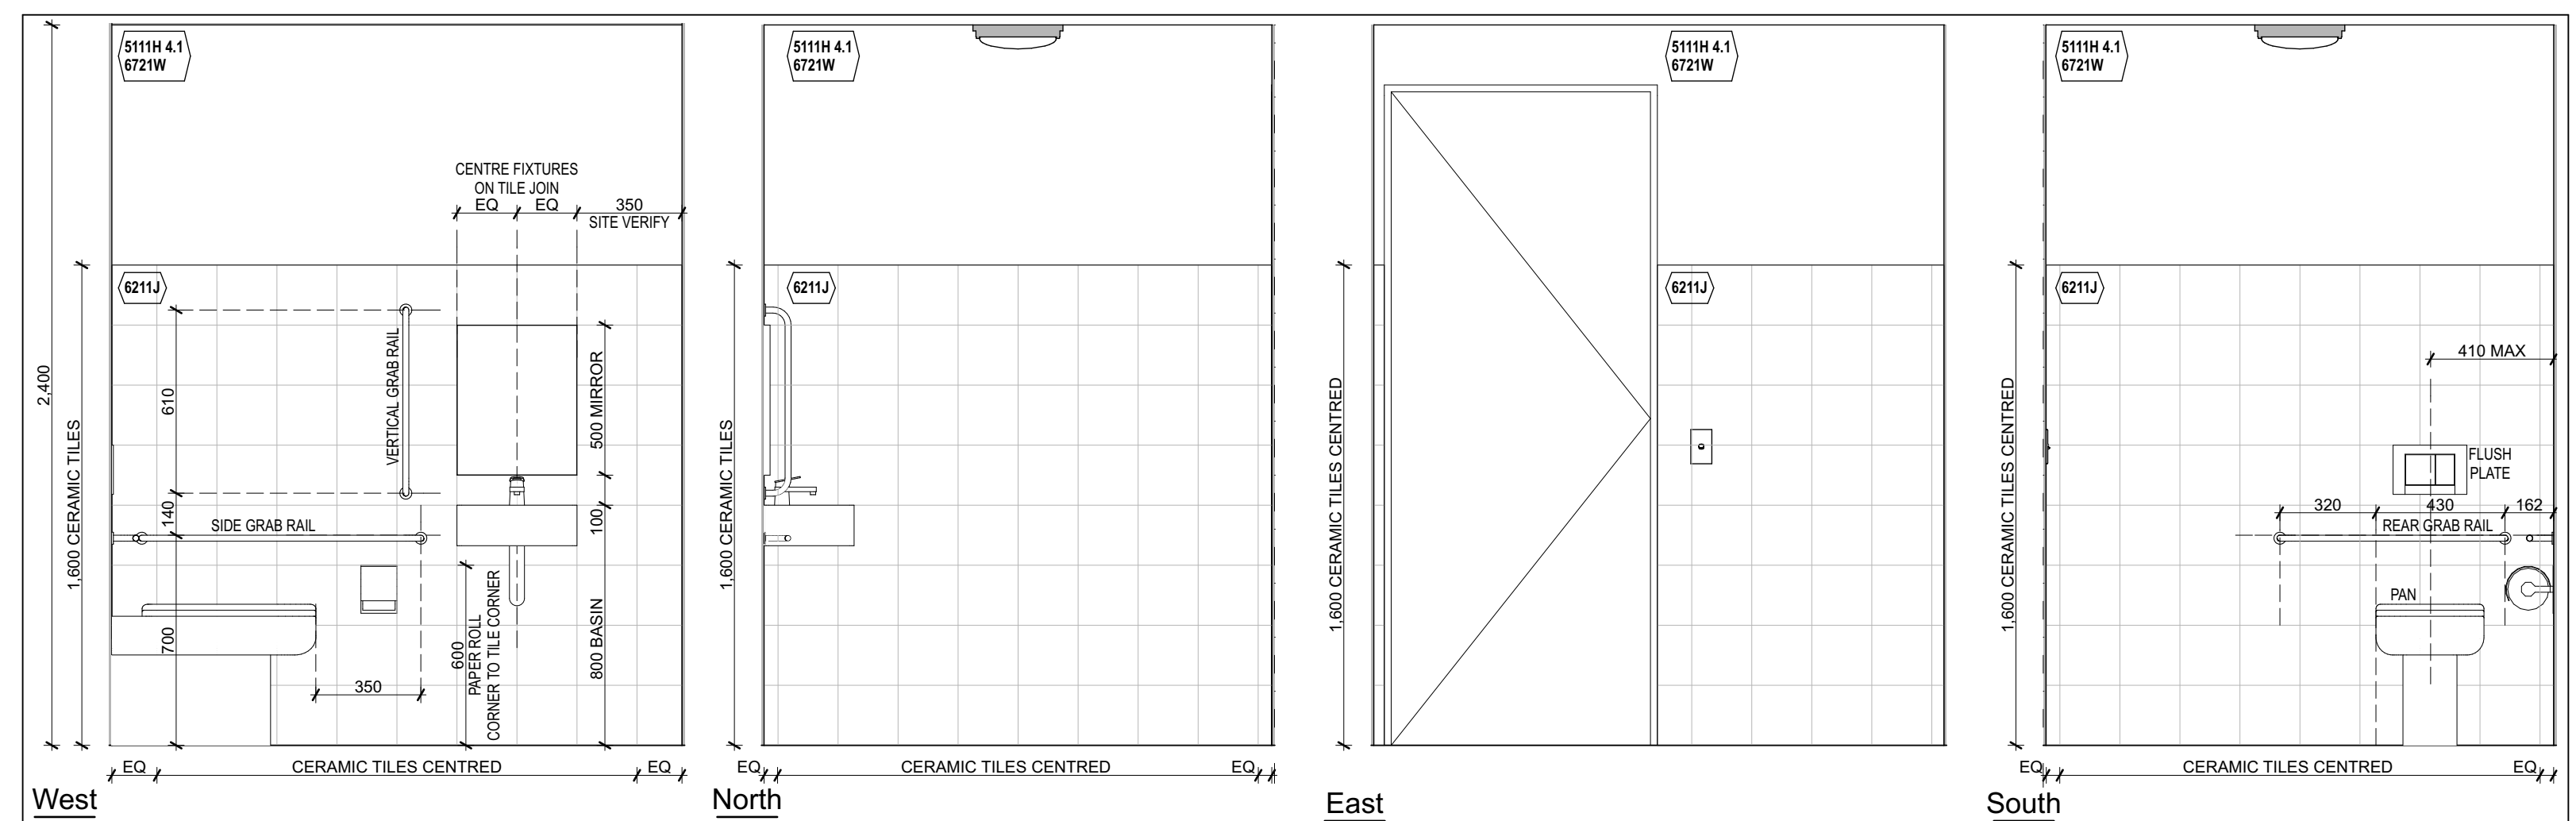

LEGEND

4231HF	JAMES HARDIE FACADE PANEL CLADDING
4241D	DIMOND PROFILED CLADDING
4383	TIMBER DECKING
5111H 4.1	JAMES HARDIE VILLAGOARD® LINING
5111H 4.5	LEVELS OF FINISH
6211J	JACOBSEN WALL TILING
6221J	JACOBSEN FLOOR TILING
6711W	WATLYL TAUBMANS PAINTING EXTERIOR
6721W	WATLYL TAUBMANS PAINTING INTERIOR

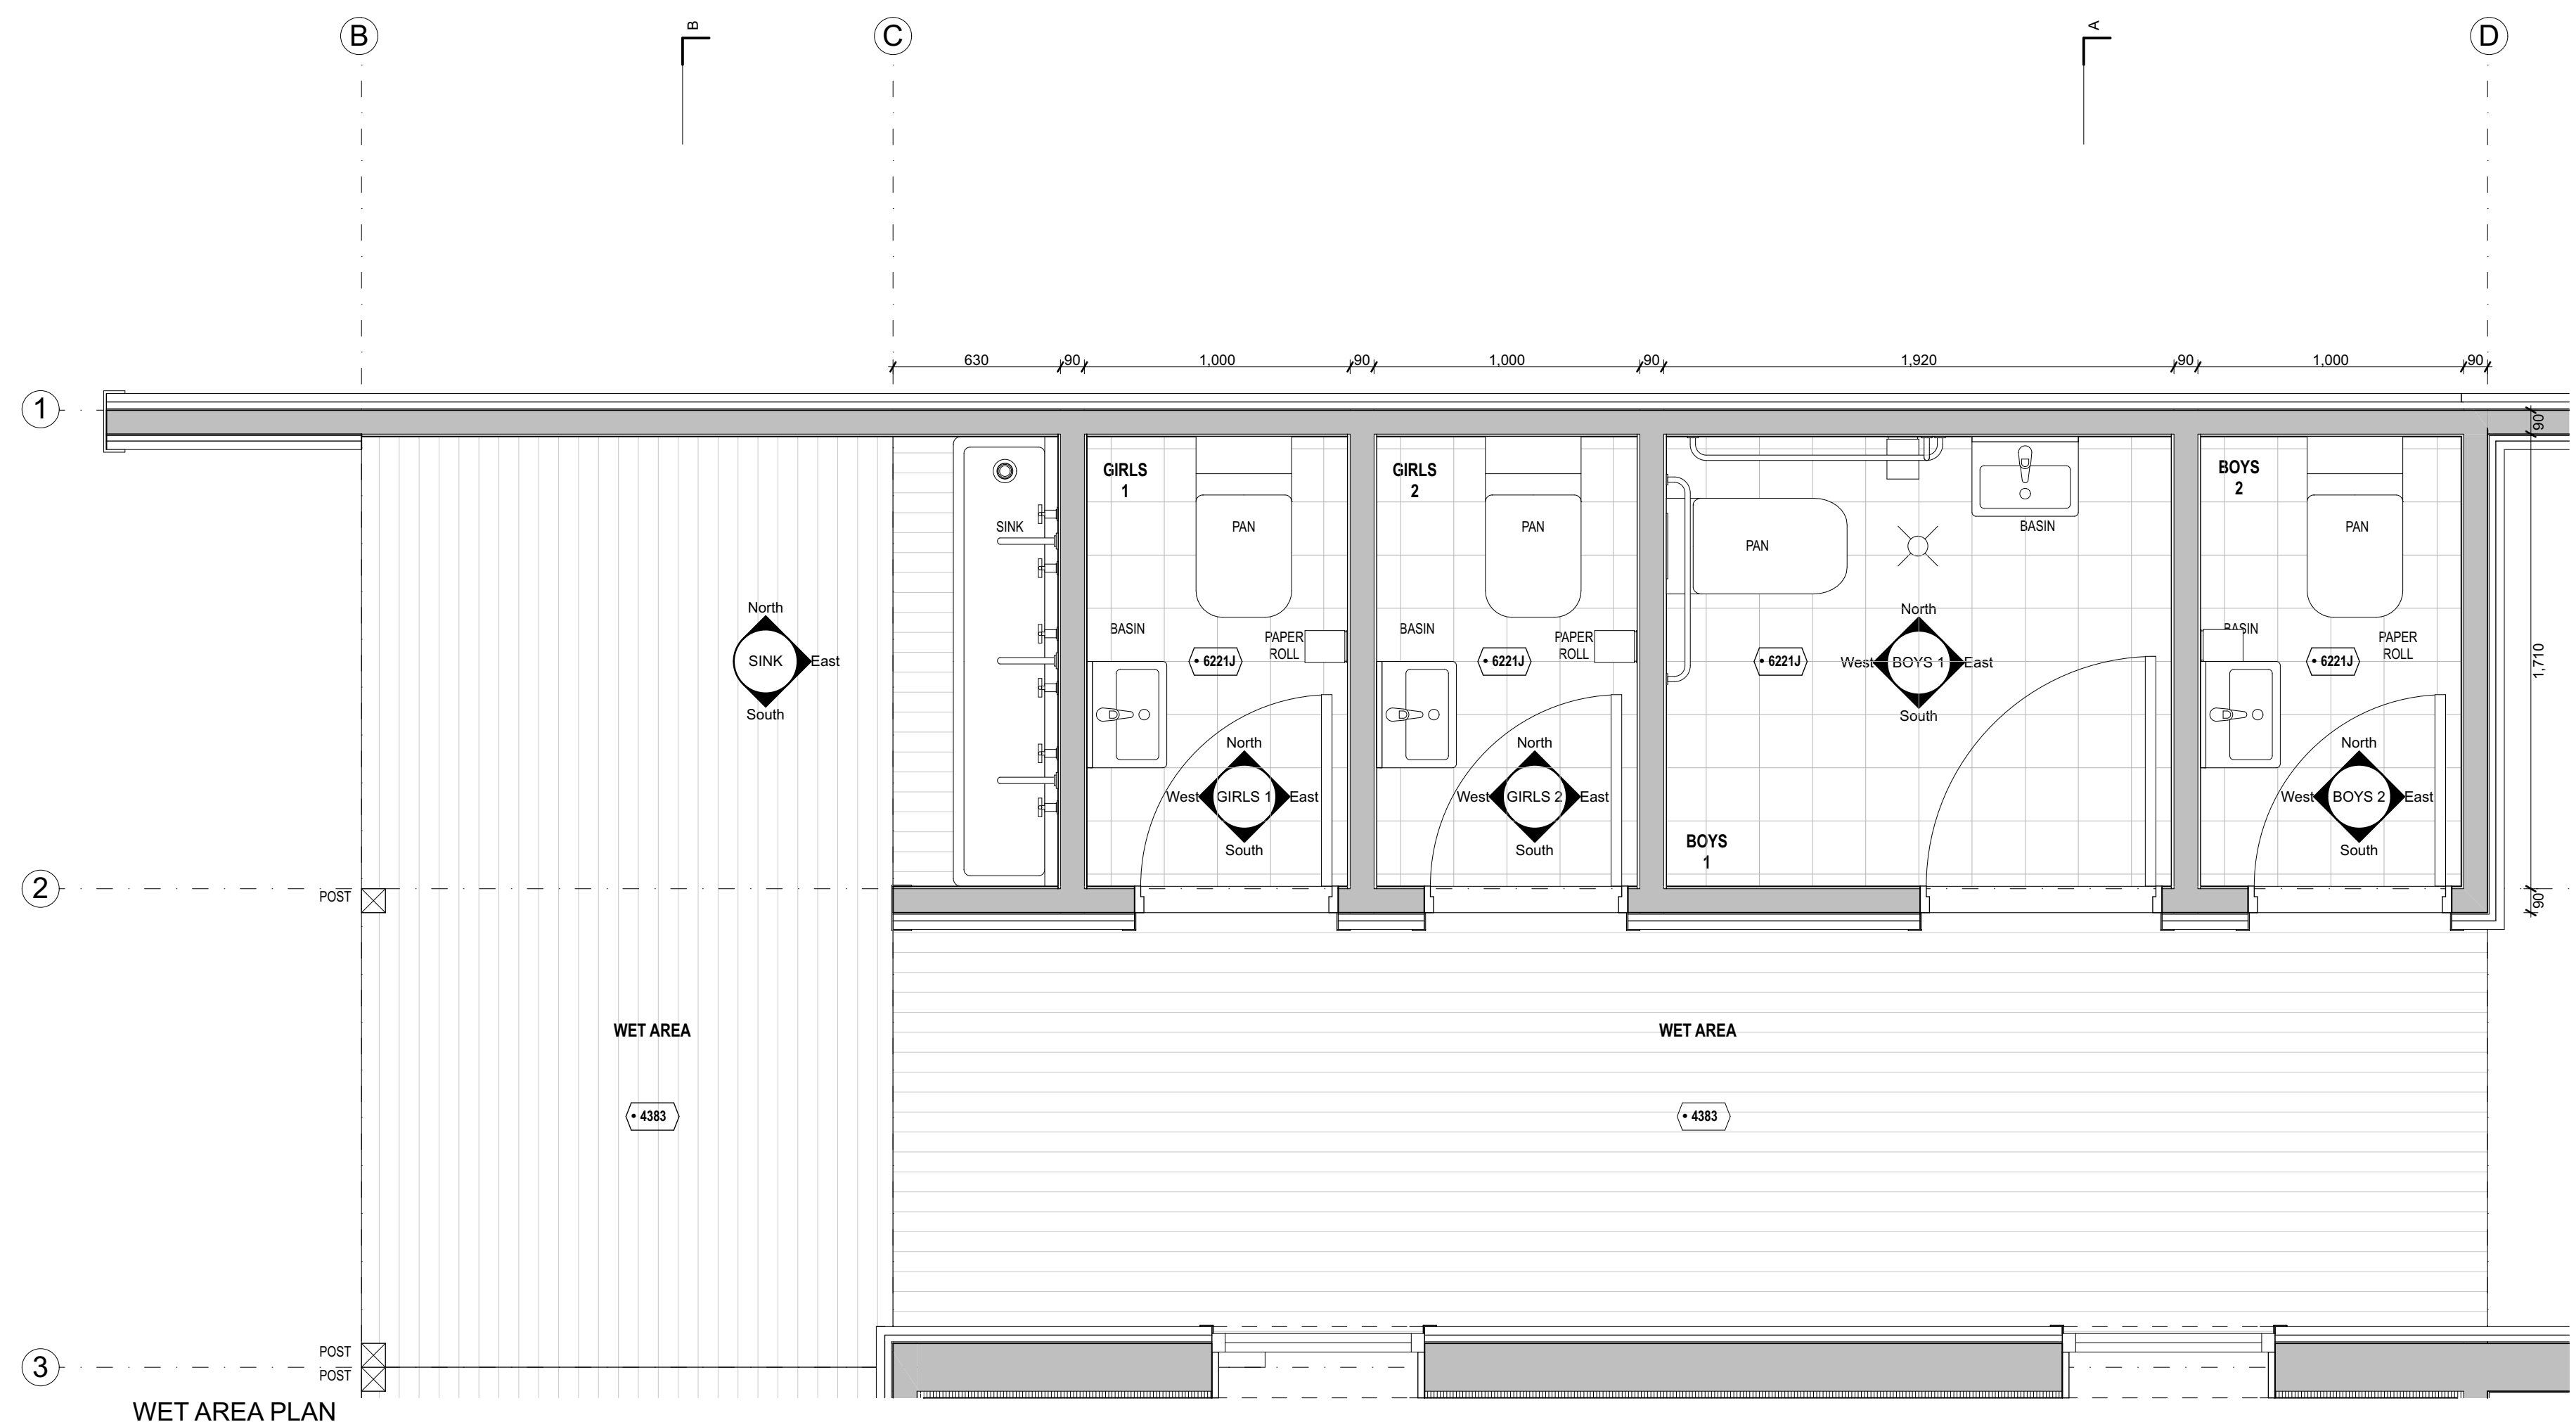

Cook Islands Investment Corporation

UAT No: _____

P.O. Box 51, Rarotonga, Cook Islands
T: +682 29391
W: www.cic.gov.ck

Code	Amendments	Date
------	------------	------

Code	Amendments	Date
------	------------	------

Project **TEMPORARY SENIOR SCHOOL
BUILDING**
APII NIKAO
NIKAO

Proprietor **COOK ISLANDS INVESTMENT CORPORATION**

Description	WET AREA
-------------	----------

Status FOR INFORMATION ONLY

Date 17/08/2016 Scale 1:20 @ A1

Project No.	Drawing No.	A09	Rev.
-------------	-------------	-----	------

File Users\mzanani\Documents\Min Workshop\PROJECTS\ACTIVE\15201 - PREFAB CLASSROOMS\DRAWINGS\CAD\PLN\152

Do not scale off drawings. Copyright remains the property of CILIC.