


CROSS SECTION A - A SCALE 1 : 75

- NOTE:**
- All dimensions are to be verified on site before commencing with any work.
 - Contractor to ensure the stability of gabion rock wall during construction.
 - Contractor to also ensure to align the new gabion rock wall to the existing rock walls to both ends of new gabion rock wall as shown on plan.
 - When backfilling with new soil behind new gabion rock wall the contractor to compact soil at every 500mm height.

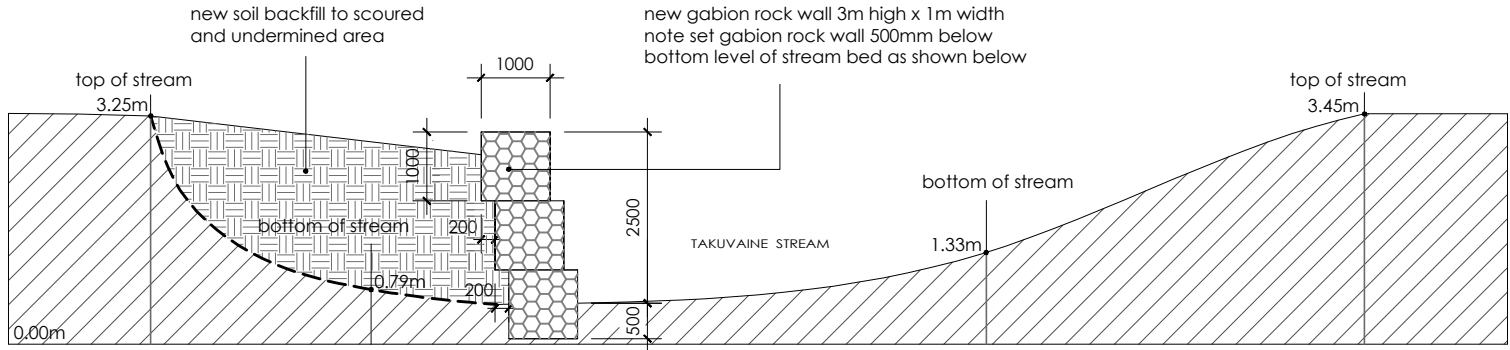

CROSS SECTION B - B SCALE 1 : 75

REVISION	BY/APP/DATE/NOTES	 <p>Infrastructure Cook Islands Box 102 Arorangi District Rarotonga PO: 24321 Fax: 24321 Web: www.ki.gov.ck</p>	PROJECT TITLE	DESIGNED:	DATE:	CHECKED:	DATE:
			PROPOSED NEW GABION RACK WALL AT TAKUVAINA STREAM	J. Akaruru	27.06.16	T. Mana	
		DRAWING TITLE	CLIENT NAME:	SCALE:	DWG No.	SHT No.	
			Cross Sections A-A & B-B	Infrastructure Cook Islands	As Shown	CD 16/04	03 of 03