




MEDICAL SERVICE PANEL LAY OUT PLAN AT MEDICAL WARD, RAROTONGA HOSPITAL (2016)

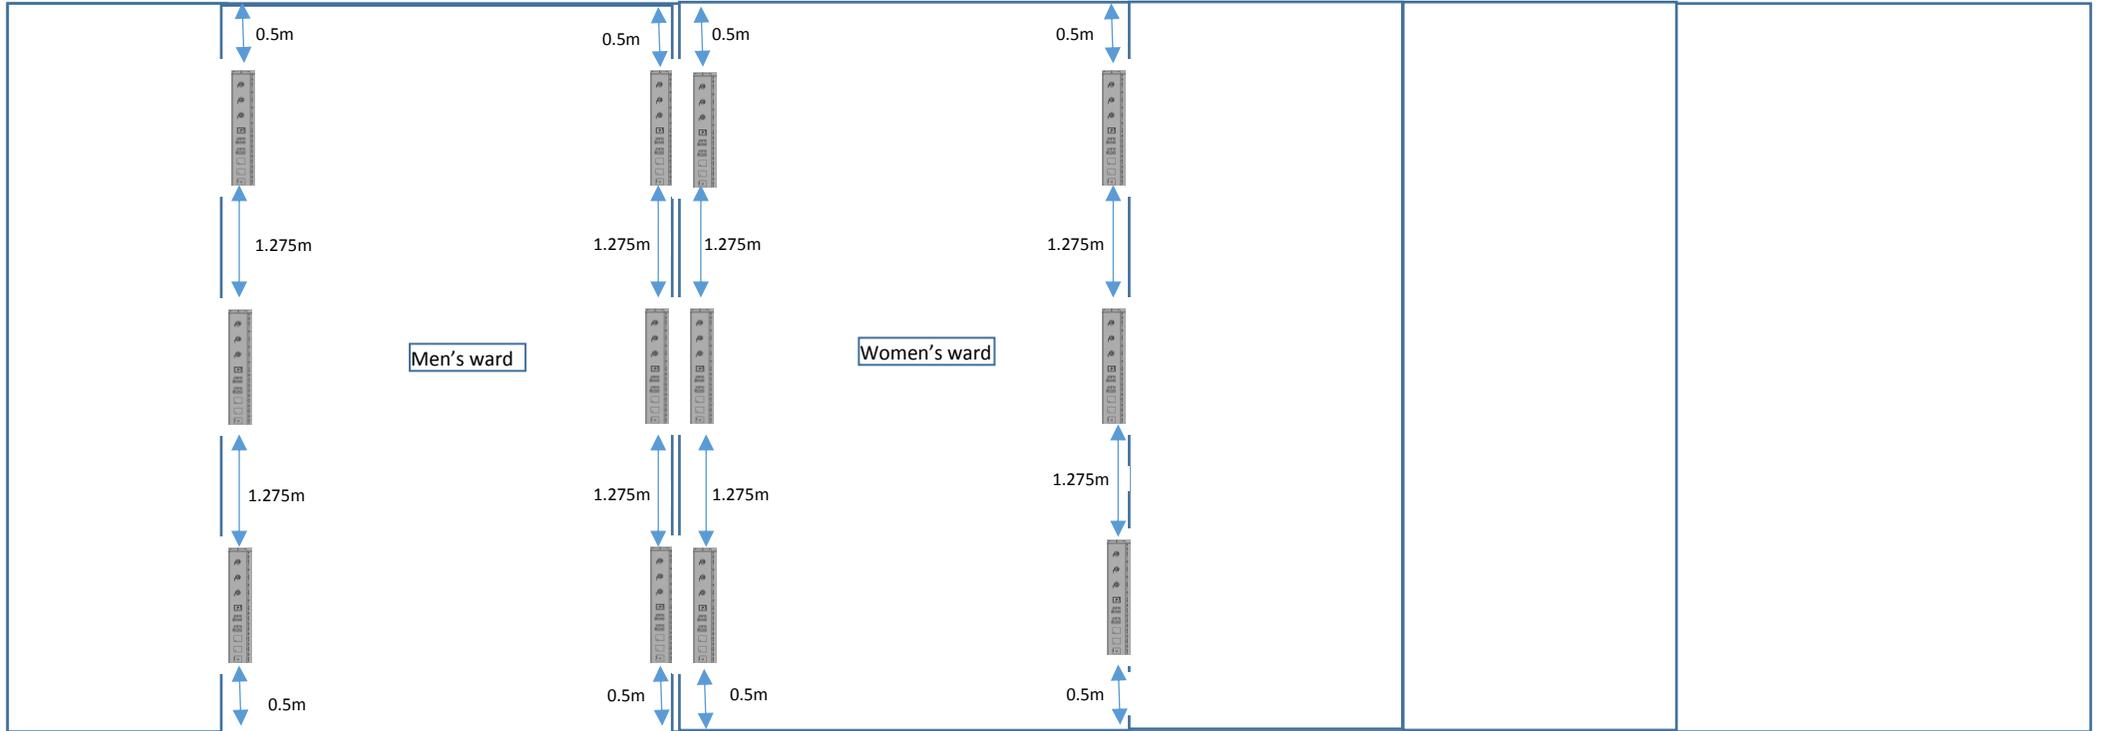

MEDICAL SERVICE PANEL 180 DOUBLE FAIRING

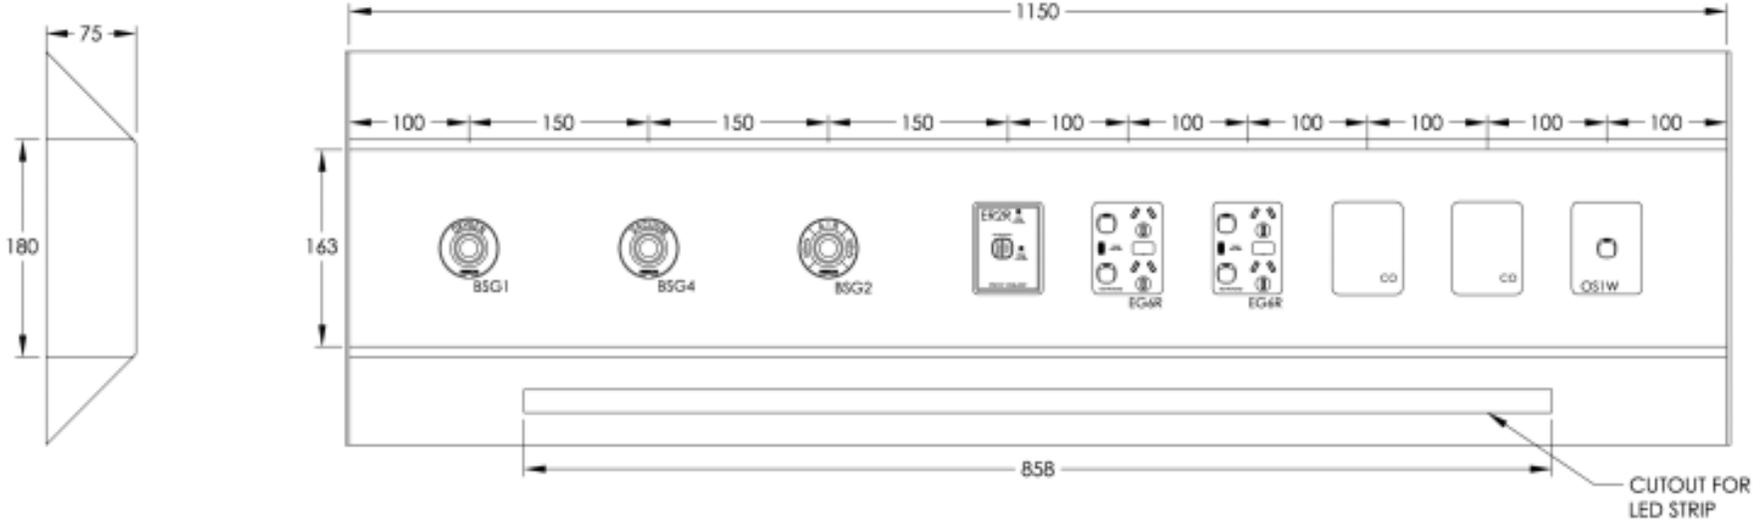

NURSE CALL SYSTEM INSTALLATION AT MEDICAL WARD, RAROTONGA HOSPITAL (2016)

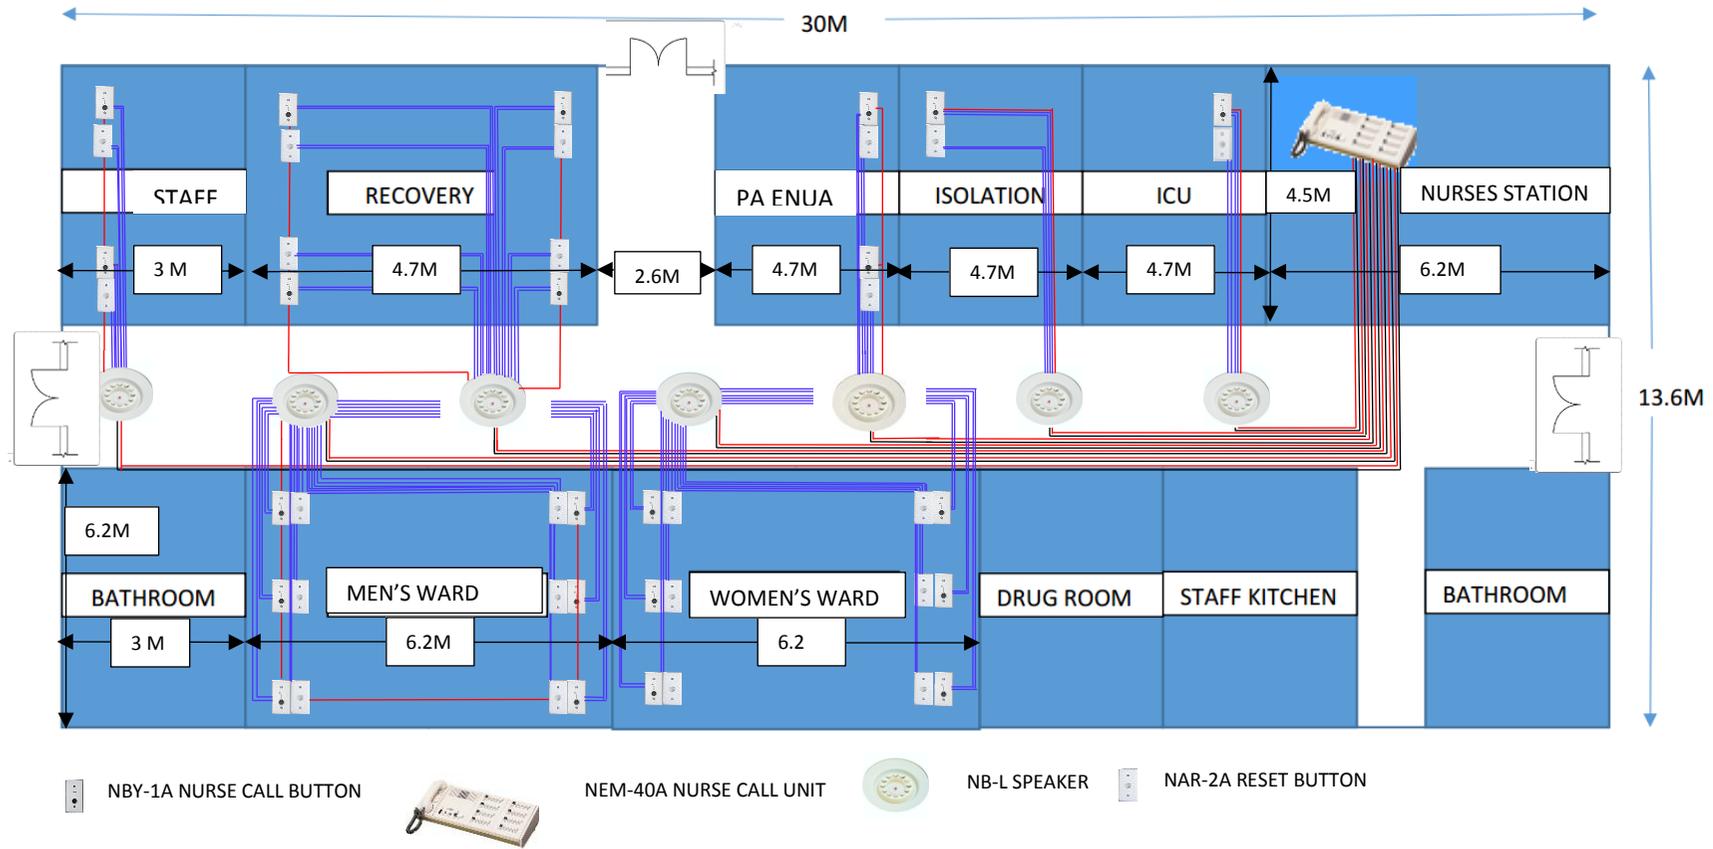



NEM-40A

